

Woodlands Grove


BLACKROCK

A BOUTIQUE DEVELOPMENT
OF ONLY TWENTY SIX
LUXURY RESIDENCES

Voodlands Grove



Woodlands Grove

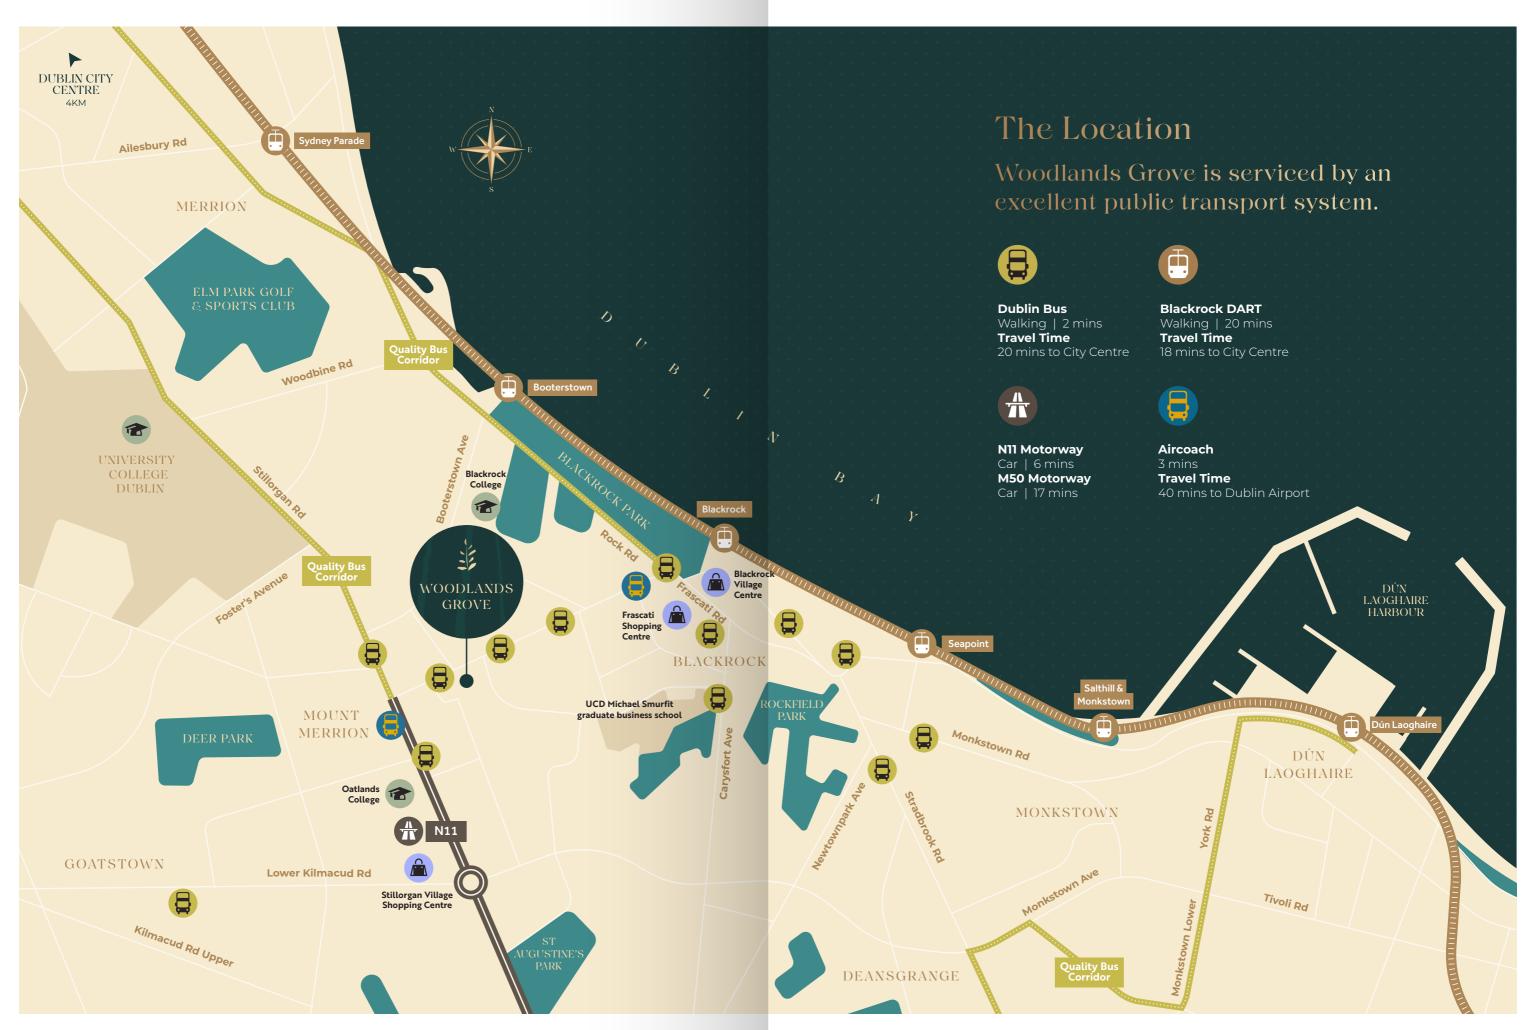

Woodlands Grove

Situated in a sought-after coastal location that's home to a wide range of shops, restaurants, cafes and bars.













02. Gleesons of Booterstown

03. Main Street, Blackrock

01. Blackrock Dart Station

04. Blackrock Park

05. Starbucks

06. Bear Market Coffee

07. Mount Merrion Avenue

08. Blackrock College





Woodlands Grove

BLACKROCK

The Apartments




Woodlands Grove

BLACKROCK





Ground Floor

 





Schedule of Accommodation						
Number	Level	Description	Aspect	Sq.m	Sq.ft	
1	Ground	1 Bedroom Apartment	Dual	63.0	678	
2	Ground	2 Bedroom Apartment	Dual	79.0	850	
3	Ground	2 Bedroom Apartment	Dual	109.0	1,173	
4	Ground	2 Bedroom Apartment	Dual	111.0	1,195	
5	Ground	1 Bedroom Apartment	Dual	63.0	678	
6	Ground	2 Bedroom Apartment	Dual	79.0	850	

*for information purposes only

First Floor

One Bedroom Two Bedroom






Schedule of Accommodation						
Number	Level	Description	Aspect	Sq.m	Sq.ft	
7	First	2 Bedroom Apartment	Dual	109.0	1,173	
8	First	1 Bedroom Apartment	Single	59.0	635	
9	First	2 Bedroom Apartment	Dual	113.0	1,216	
10	First	2 Bedroom Apartment	Dual	113.0	1,216	
11	First	2 Bedroom Apartment	Dual	109.0	1,173	
12	First	1 Bedroom Apartment	Single	109.0	635	

*for information purposes only

13

Second Floor

 





Schedule of Accommodation						
Number	Level	Description	Aspect	Sq.m	Sq.ft	
13	Second	2 Bedroom Apartment	Dual	109.0	1,173	
14	Second	1 Bedroom Apartment	Single	59.0	635	
15	Second	2 Bedroom Apartment	Dual	113.0	1,216	
16	Second	2 Bedroom Apartment	Dual	113.0	1,216	
17	Second	1 Bedroom Apartment	Single	59.0	635	
18	Second	2 Bedroom Apartment	Dual	109.0	1,173	

*for information purposes only

Third Floor








Schedule of Accommodation						
Number	Level	Description	Aspect	Sq.m	Sq.ft	
19	Third	2 Bedroom Apartment	Dual	109.0	1,173	
20	Third	1 Bedroom Apartment	Single	59.0	630	
21	Third	2 Bedroom Apartment	Single	113.0	1,206	
22	Third	3 Bedroom Apartment	Dual	178.0	2,002	

*for information purposes only

14

Penthouse

 






Schedule of Accommodation						
Number	Level	Description	Aspect	Sq.m	Sq.ft	
23	Fourth	2 Bedroom Penthouse	Dual	99.0	1,076	
24	Fourth	2 Bedroom Penthouse	Dual	96.0	1,044	
25	Fourth	2 Bedroom Penthouse	Dual	112.0	1,270	

Mews

 







Ground Floor

Schedule of Accommodation						
Number	Level	Description	Aspect	Sq.m	Sq.ft	
26	Mews	3 Bedroom Mews	Dual	110.0	1,184	

16

SALES AGENTS



PSRA No: 002885

15 Herbert Street, Dublin 2 **kellywalsh.ie**

T +353 1 6645500

EXCLUSIVELY DEVELOPED BY

TurkingtonRock

HOMES WITH SOUL

Turkington Rock 83-87 Main Street Ranelagh Dublin 6 **turkingtonrock.com**

REGISTER YOUR INTEREST

woodlandsgrove.ie



These particulars and any accompanying documentation and price lists do not form part of any contract and are for guidance only. Measurements and distances are approximate and drawings, maps and plans are not to scale. Intending purchasers should satisfy themselves as to the accuracy of details given to them either verbally or as part of this brochure. The developer reserves the right to make alterations to design and finish. Estimated measurements indicated are gross internal area – the distance from block wall to block wall excluding internal finishes. This is the industry norm and variations can occur.